


TOWER WALL HEATER- Installation Diagram for Separate Control (NS)

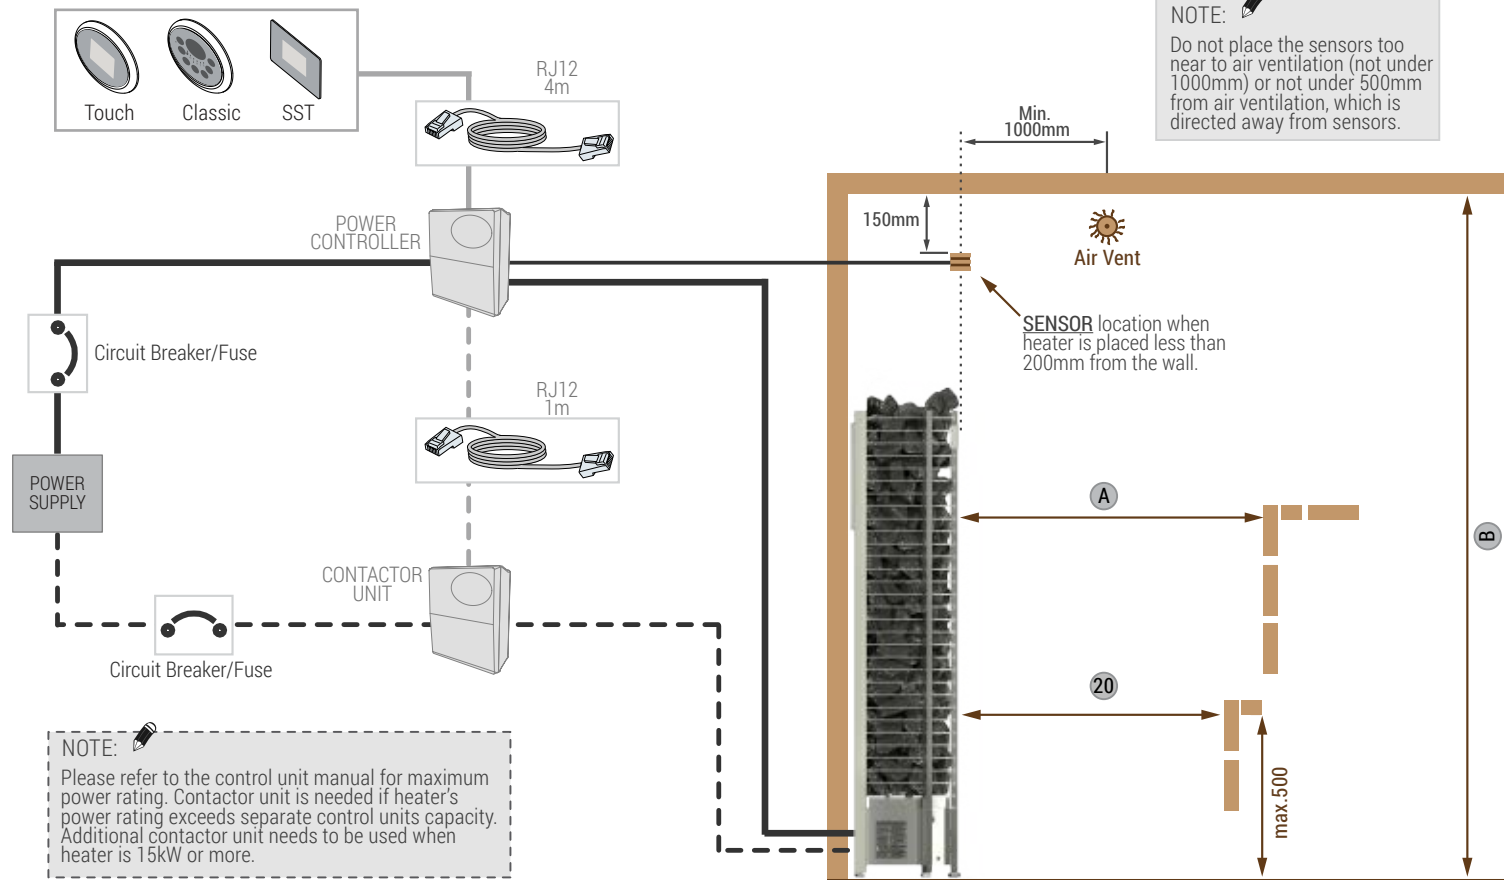

Minimum Safety Distances

	A	B
TH3-60NS-WL	100	1900
TH3-35NS-WL	100	1900
TH3-45NS-WL	100	1900
TH3-60NS-WL	100	1900
TH4-60NS-WL	100	1900
TH4-80NS-WL	100	1900
TH5-90NS-WL	100	1900
TH6-80NS-WL	100	1900
TH6-90NS-WL	100	1900
TH6-105N-WL	100	1900
TH6-120N-WL	100	2100
TH9-105N-WL	100	2100
TH9-120N-WL	100	2100
TH9-150N-WL	100	2100
TH9-180N-WL	100	2100
TH12-150N-WL	100	2300
TH12-180N-WL	100	2300
TH12-210N-WL	100	2300
TH12-240N-WL	100	2300

